


大平堤

蛇山堤


施工所

(馬)

平面图
S=1:100

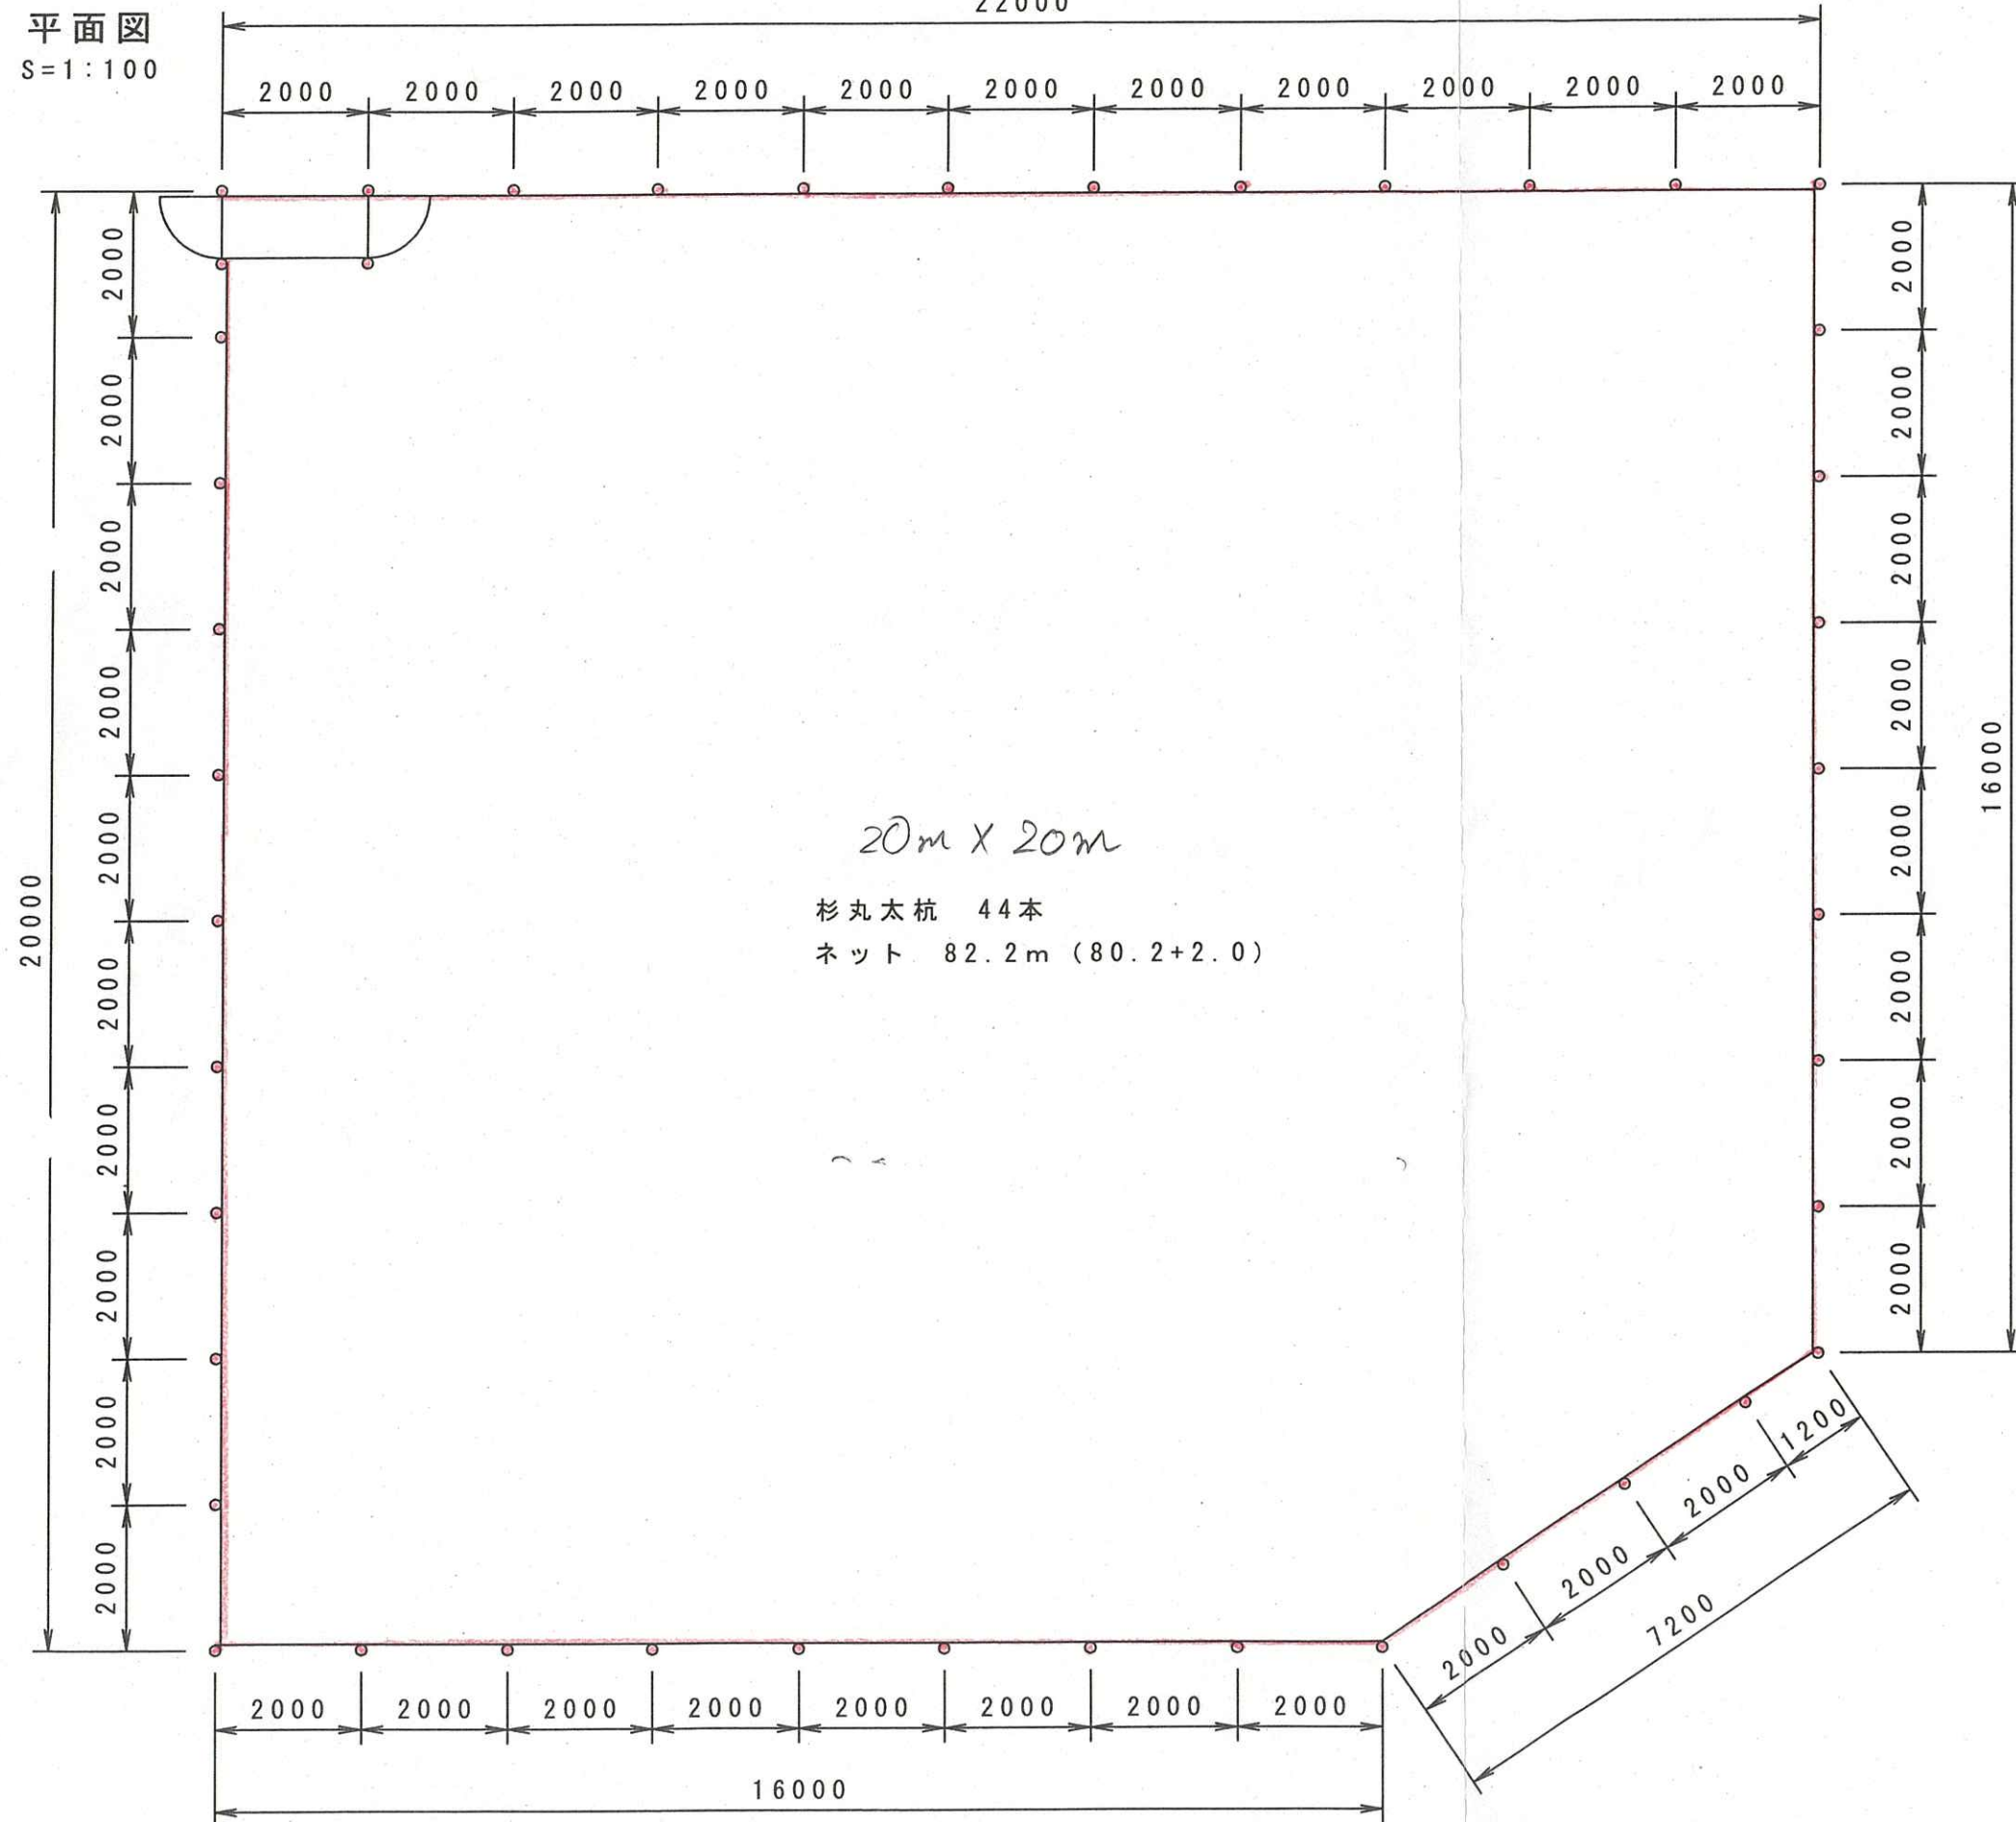

側面図
S=1:25

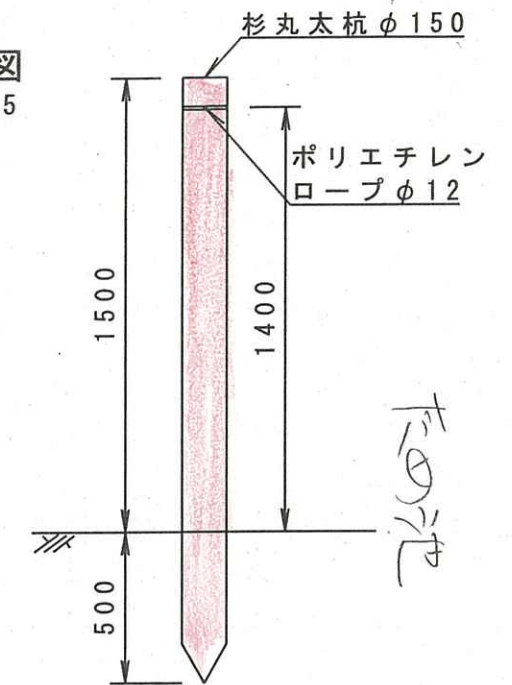

正面図
S=1:50

