


平面図

S=1 : 50

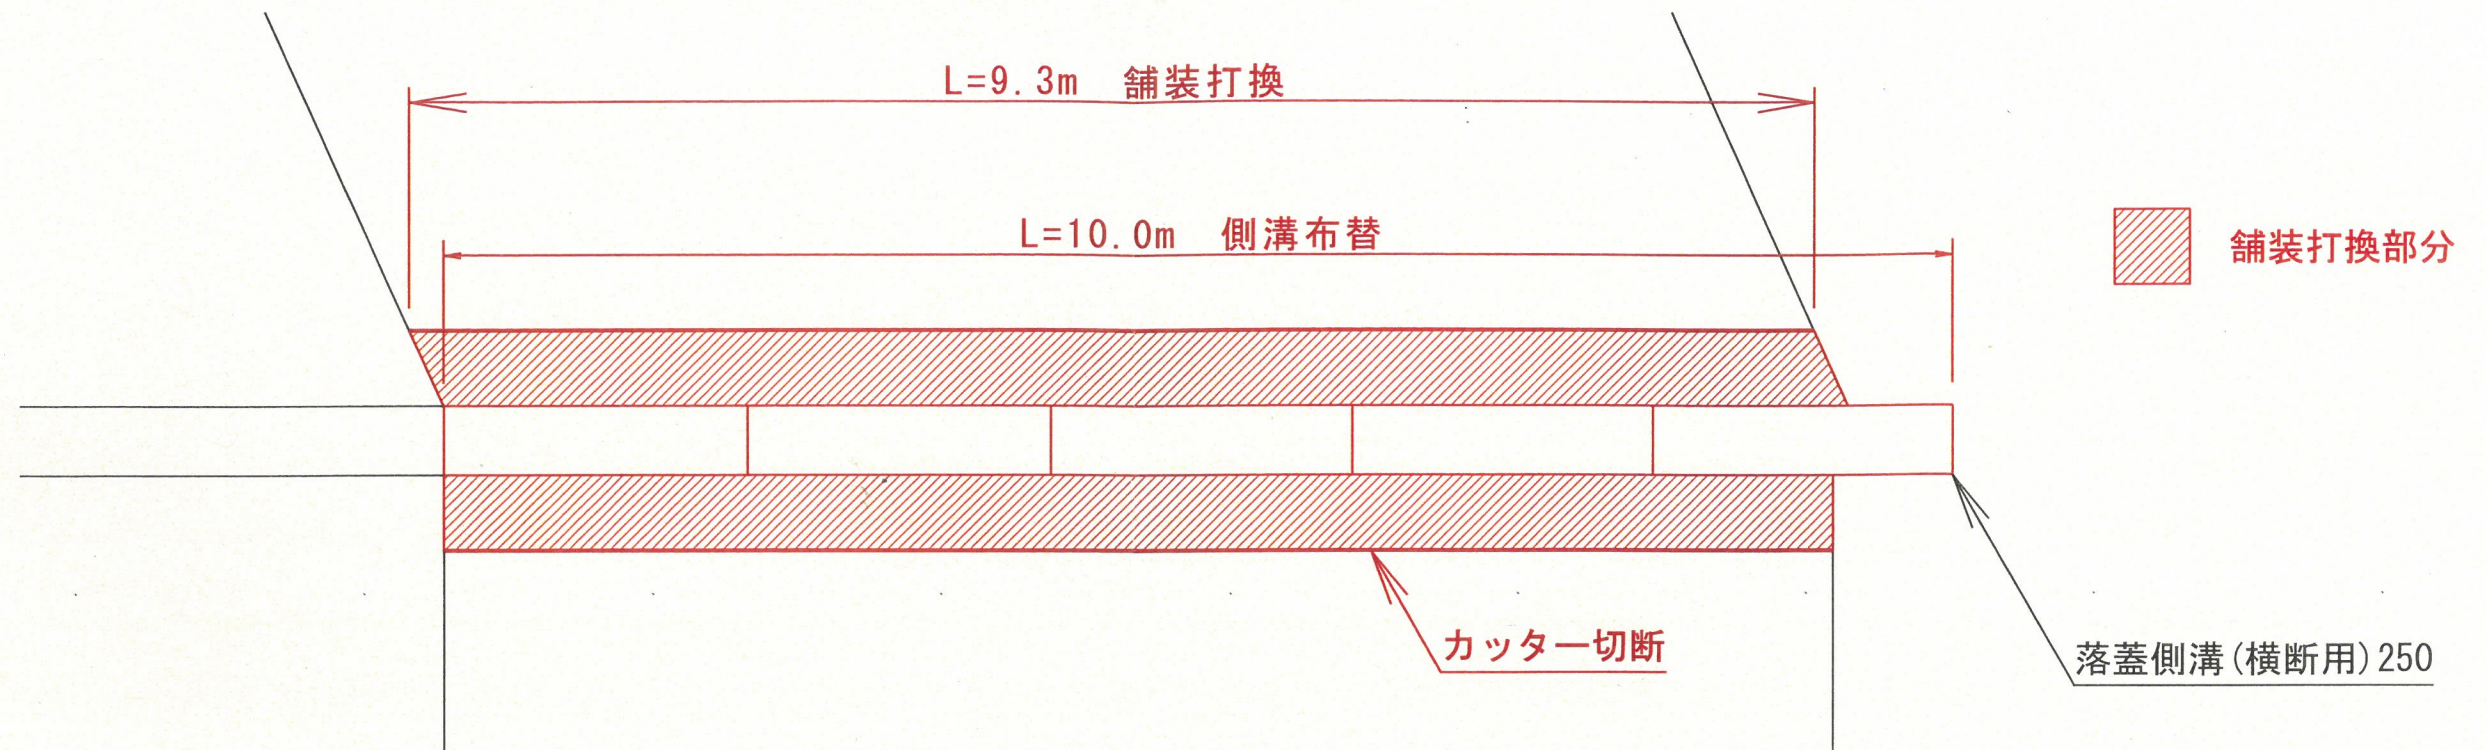

断面図

S=1 : 10

